


Kasteelplein

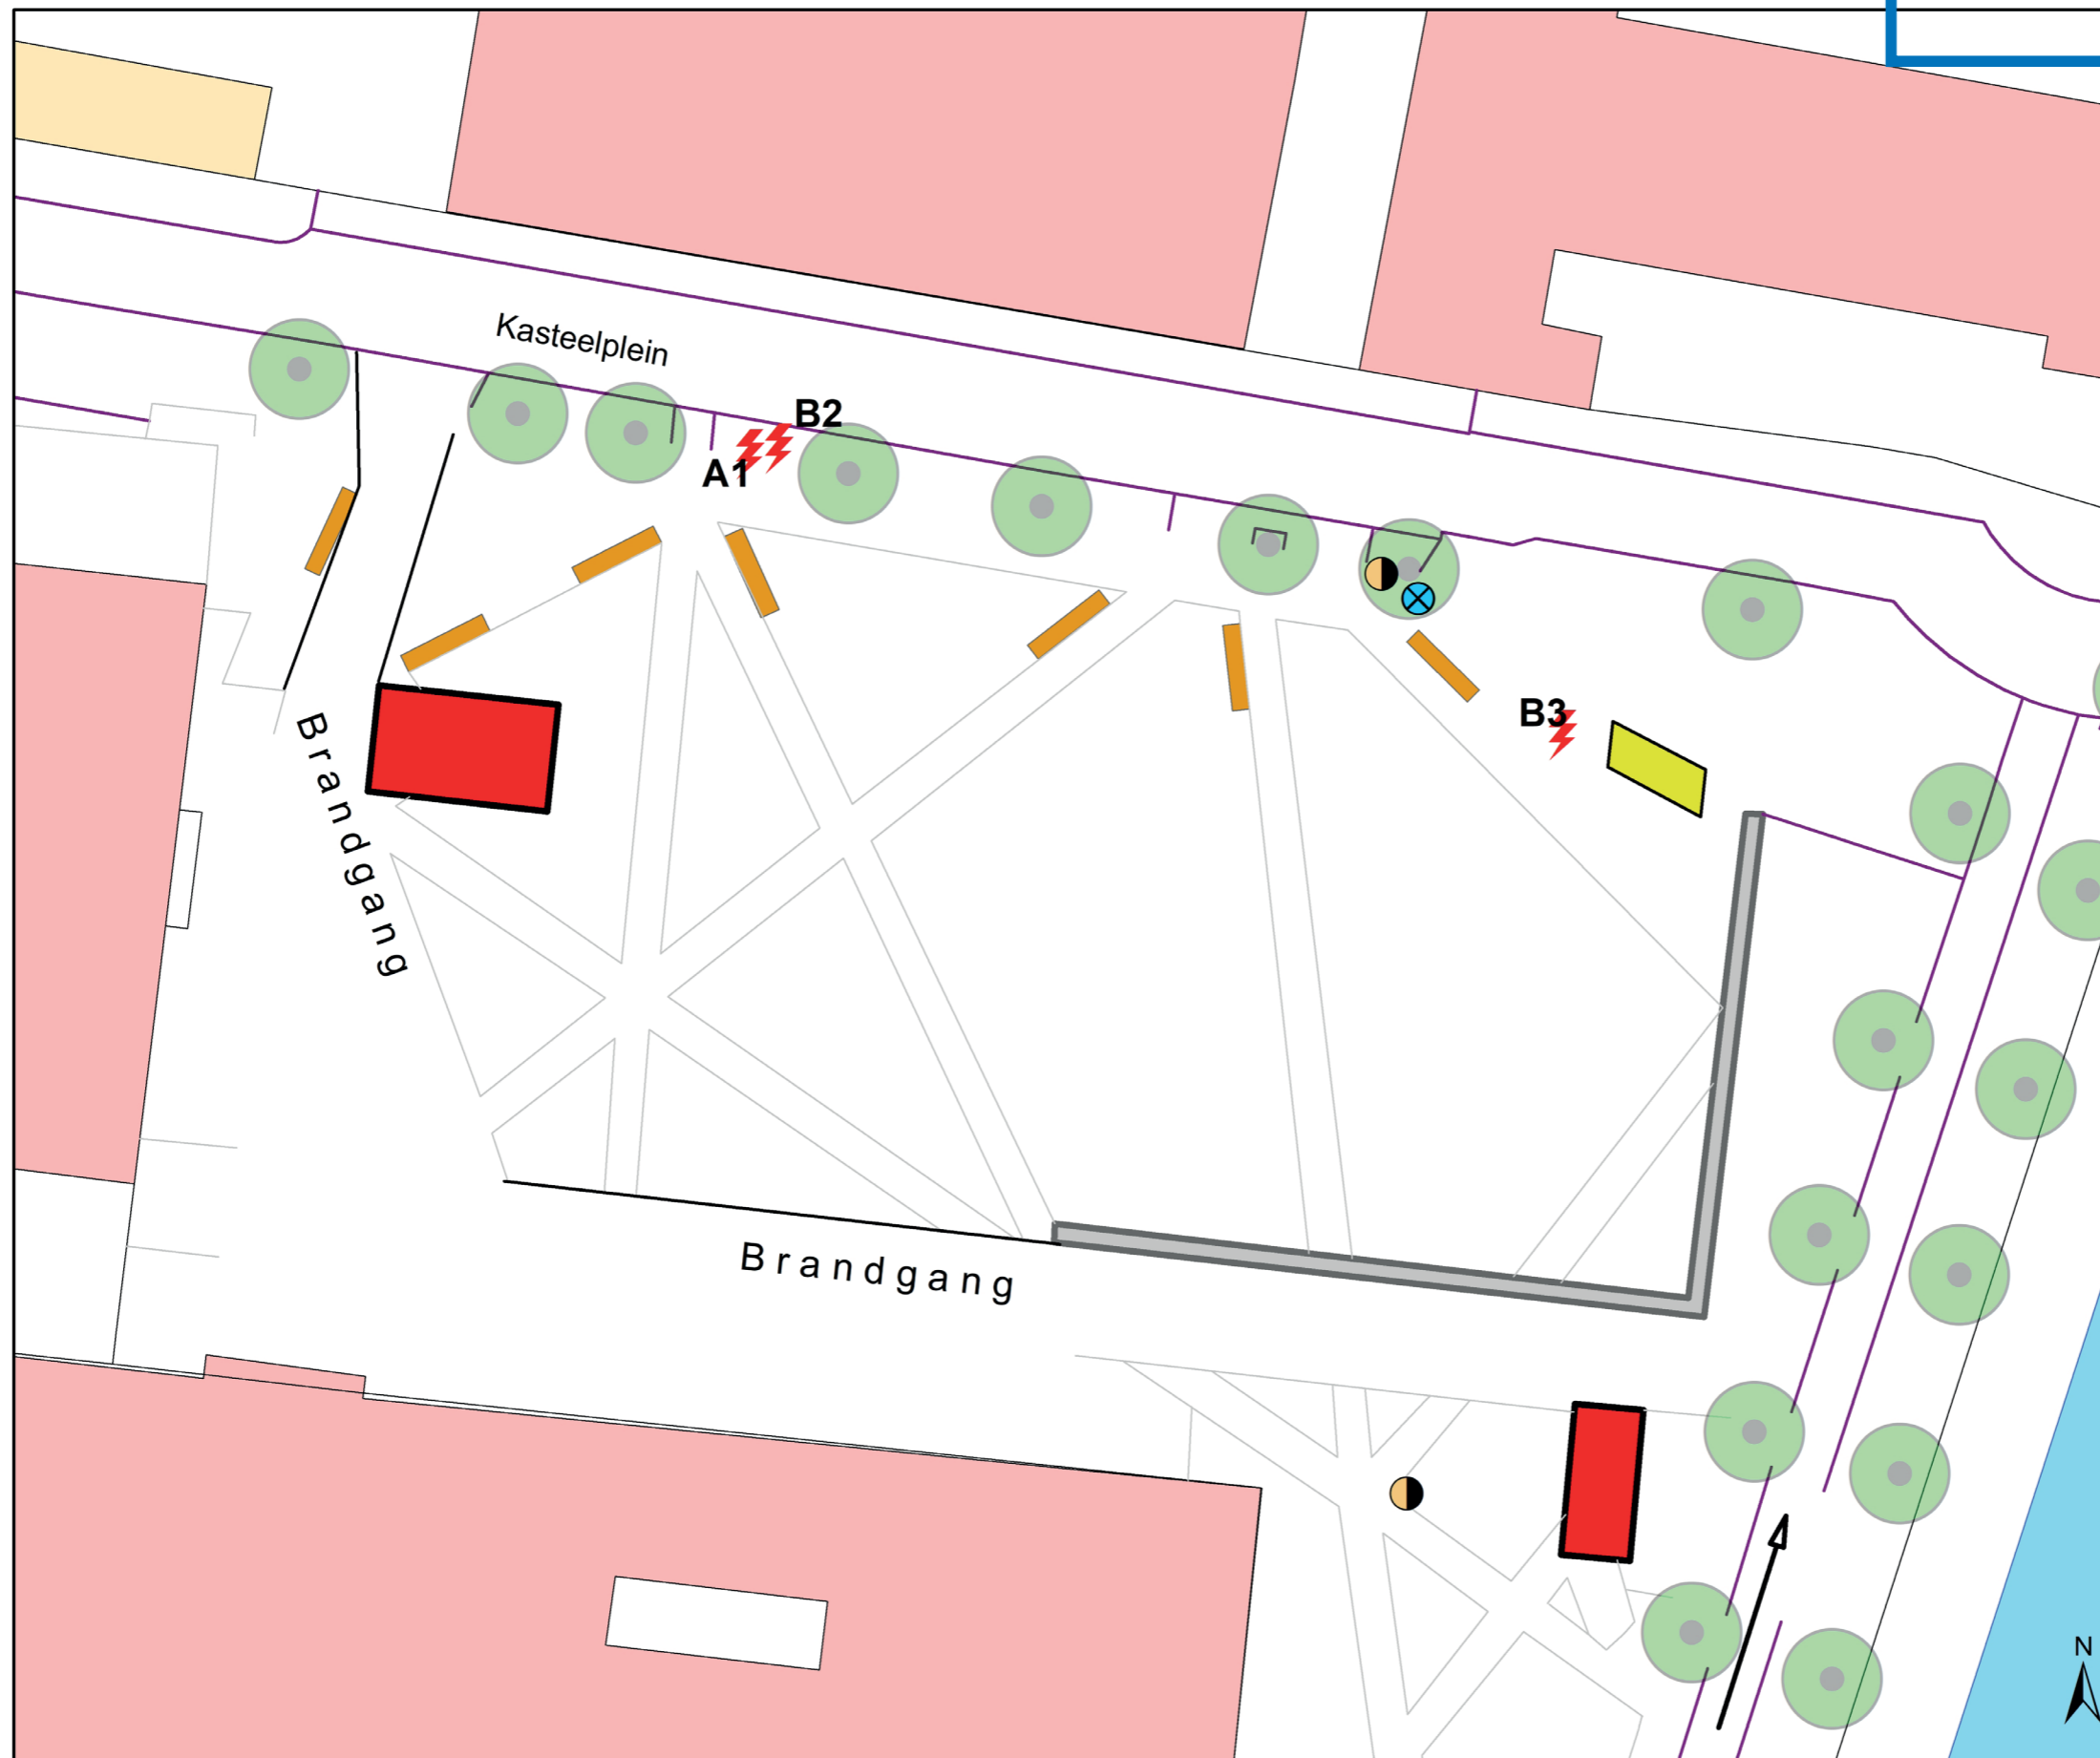

0 5 10 20 Meters

Vermogen Elektricitetskast

A: 250A 2x 125A 400V
B: 100A 9x 32A 230V
1x 32A 400V
1x 63A 400V

-  Waterpunt
-  Elektricitetskast
-  Afvoer
-  Banken
-  Ingang Parking
-  Rooster